


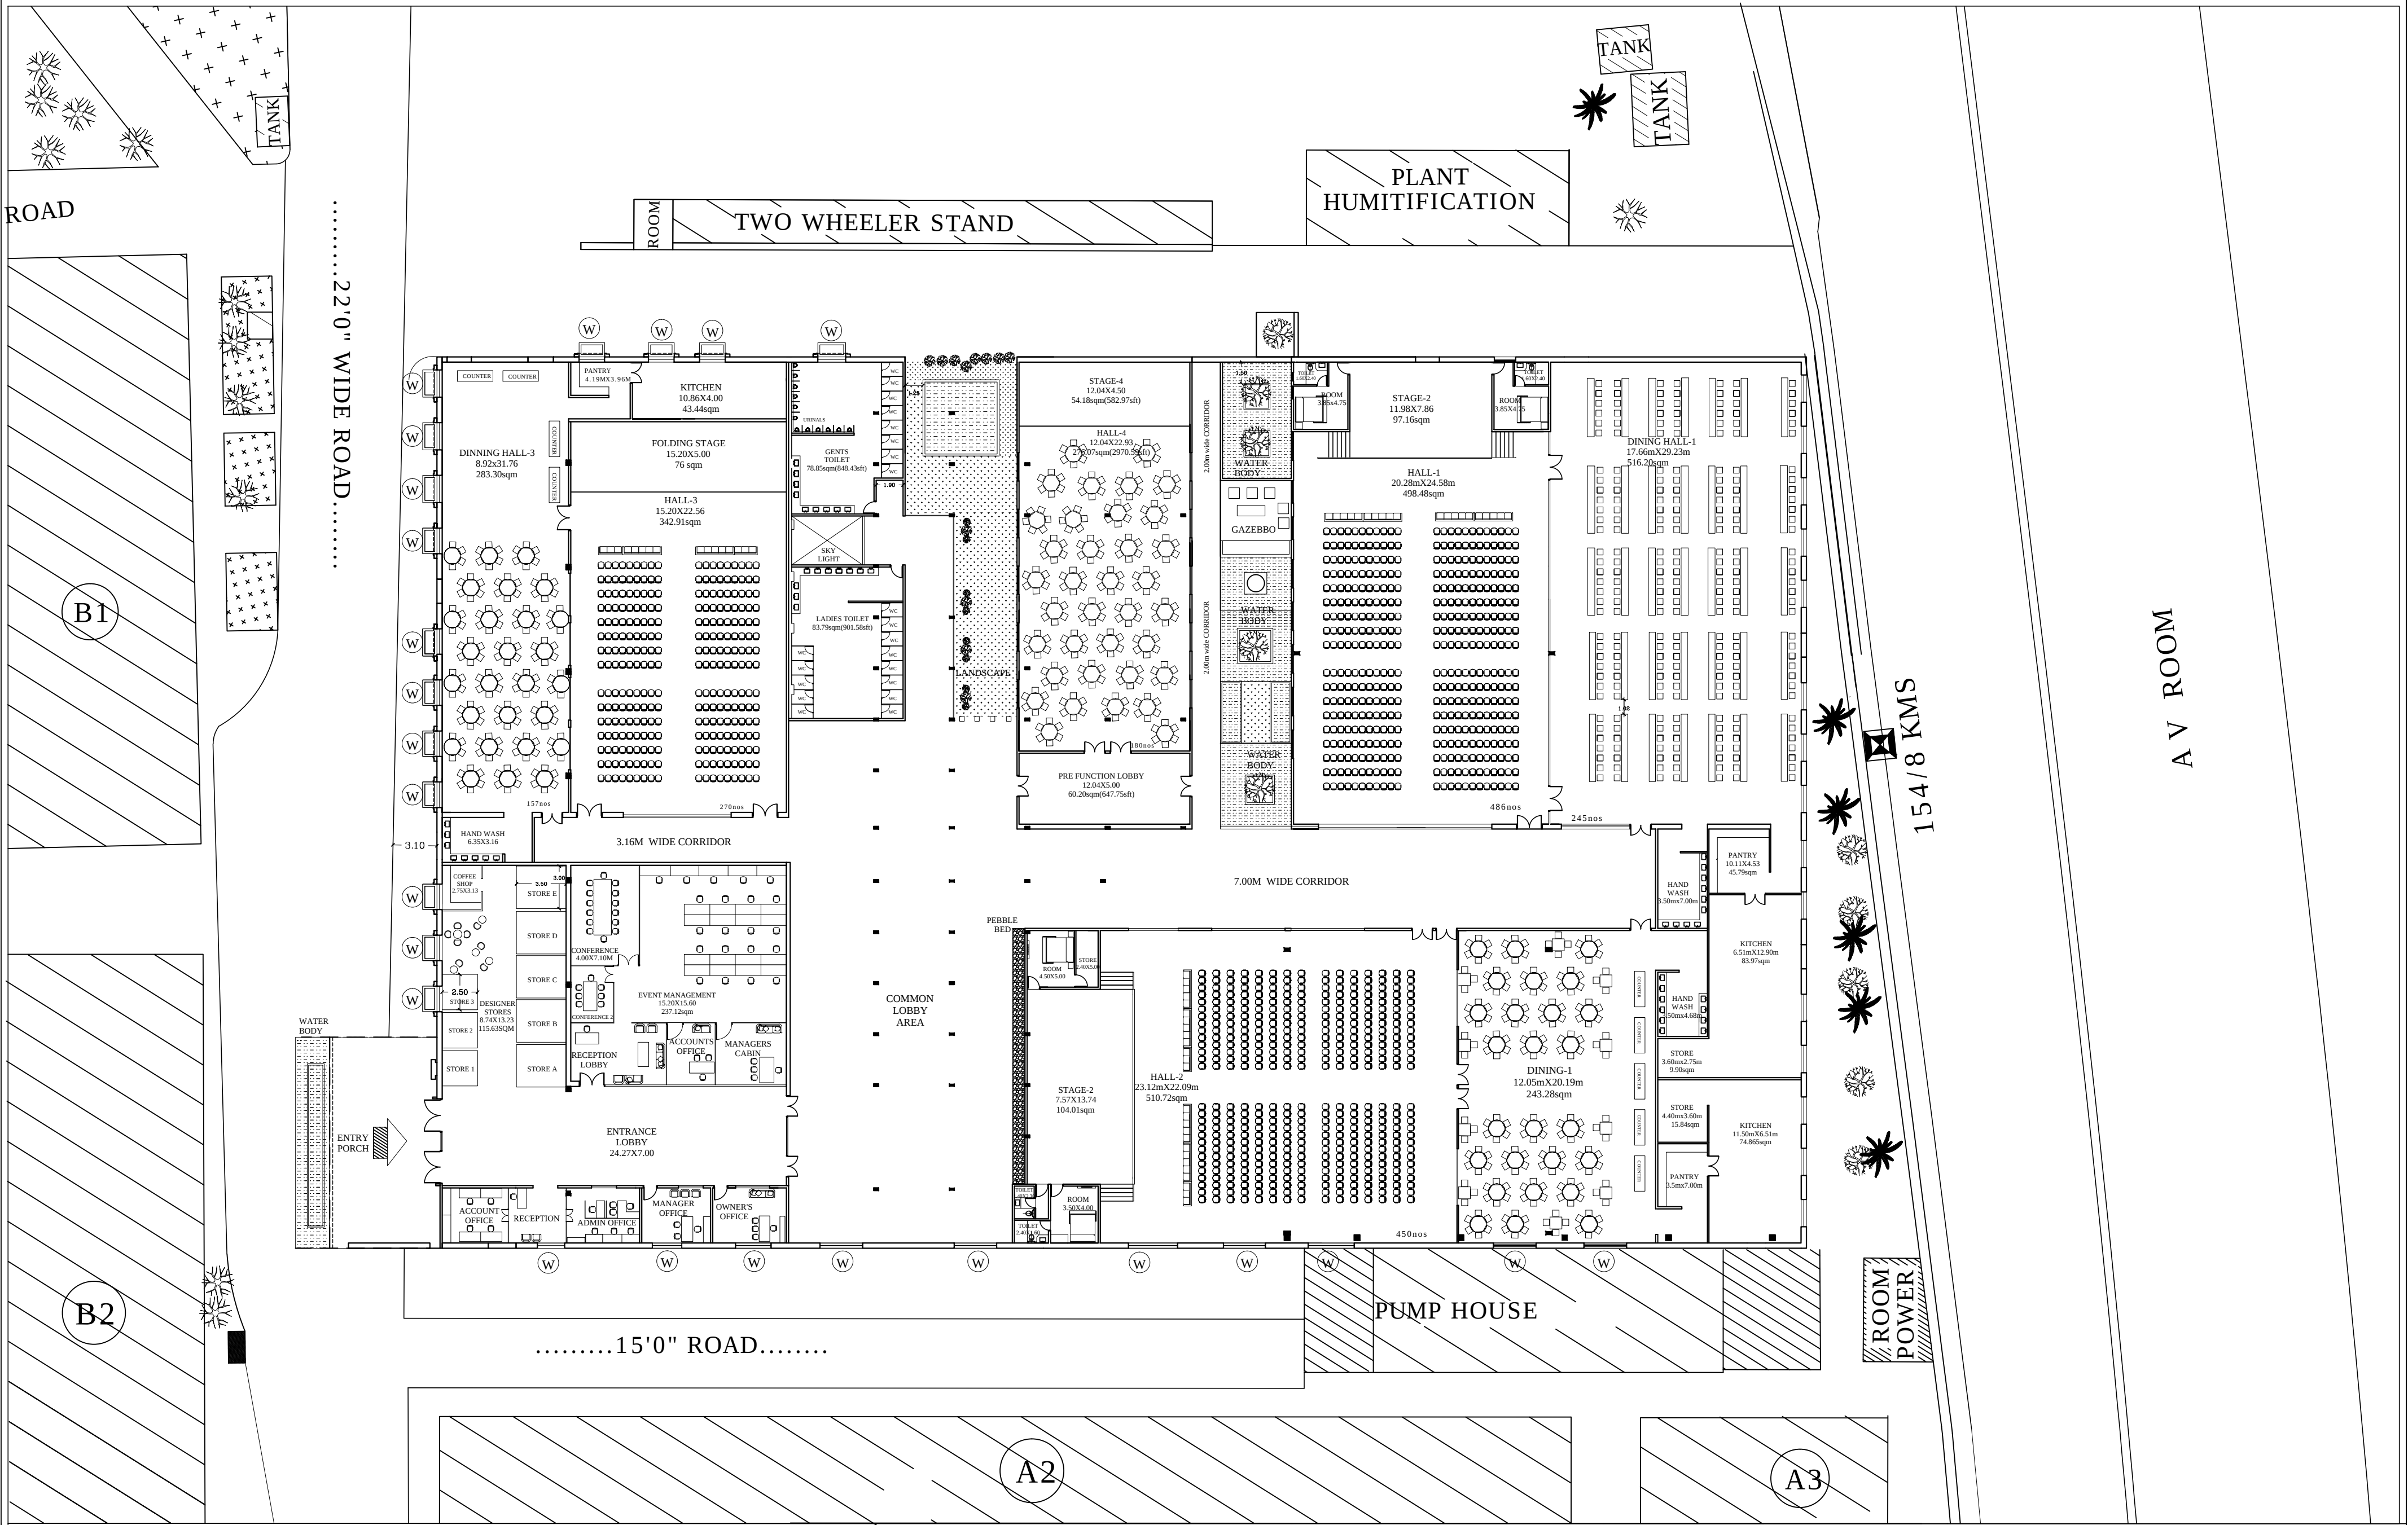

CLIENT: THE LAKSHMI MILLS CO. LIMITED COIMBATORE	PROJECT: PROPOSED CONVENTION CENTRE AT SHED A1 OF LAKSHMI MILLS CO.LTD, AV ROAD, COIMBATORE.	DRAWING TITLE- CONCEPT 1 DATE: 03.11.2017	REVISIONS:	ARCHITECTS: trestle Consulting T-05, 3rd floor, Gold Signature, 95 Mosque Road, Frazer Town, Bangalore-560005. Tel: +91 80 69999371	ARCHITECTS: trestle Consulting T-05, 3rd floor, Gold Signature, 95 Mosque Road, Frazer Town, Bangalore-560005. Tel: +91 80 69999371
---	---	---	-------------------	--	--